


NON COMBUSTIBLE CLADDING

COMMERCIAL: **DB-** DUAL BARRIER

DJ- DRAINED JOINT (OPTIONAL)

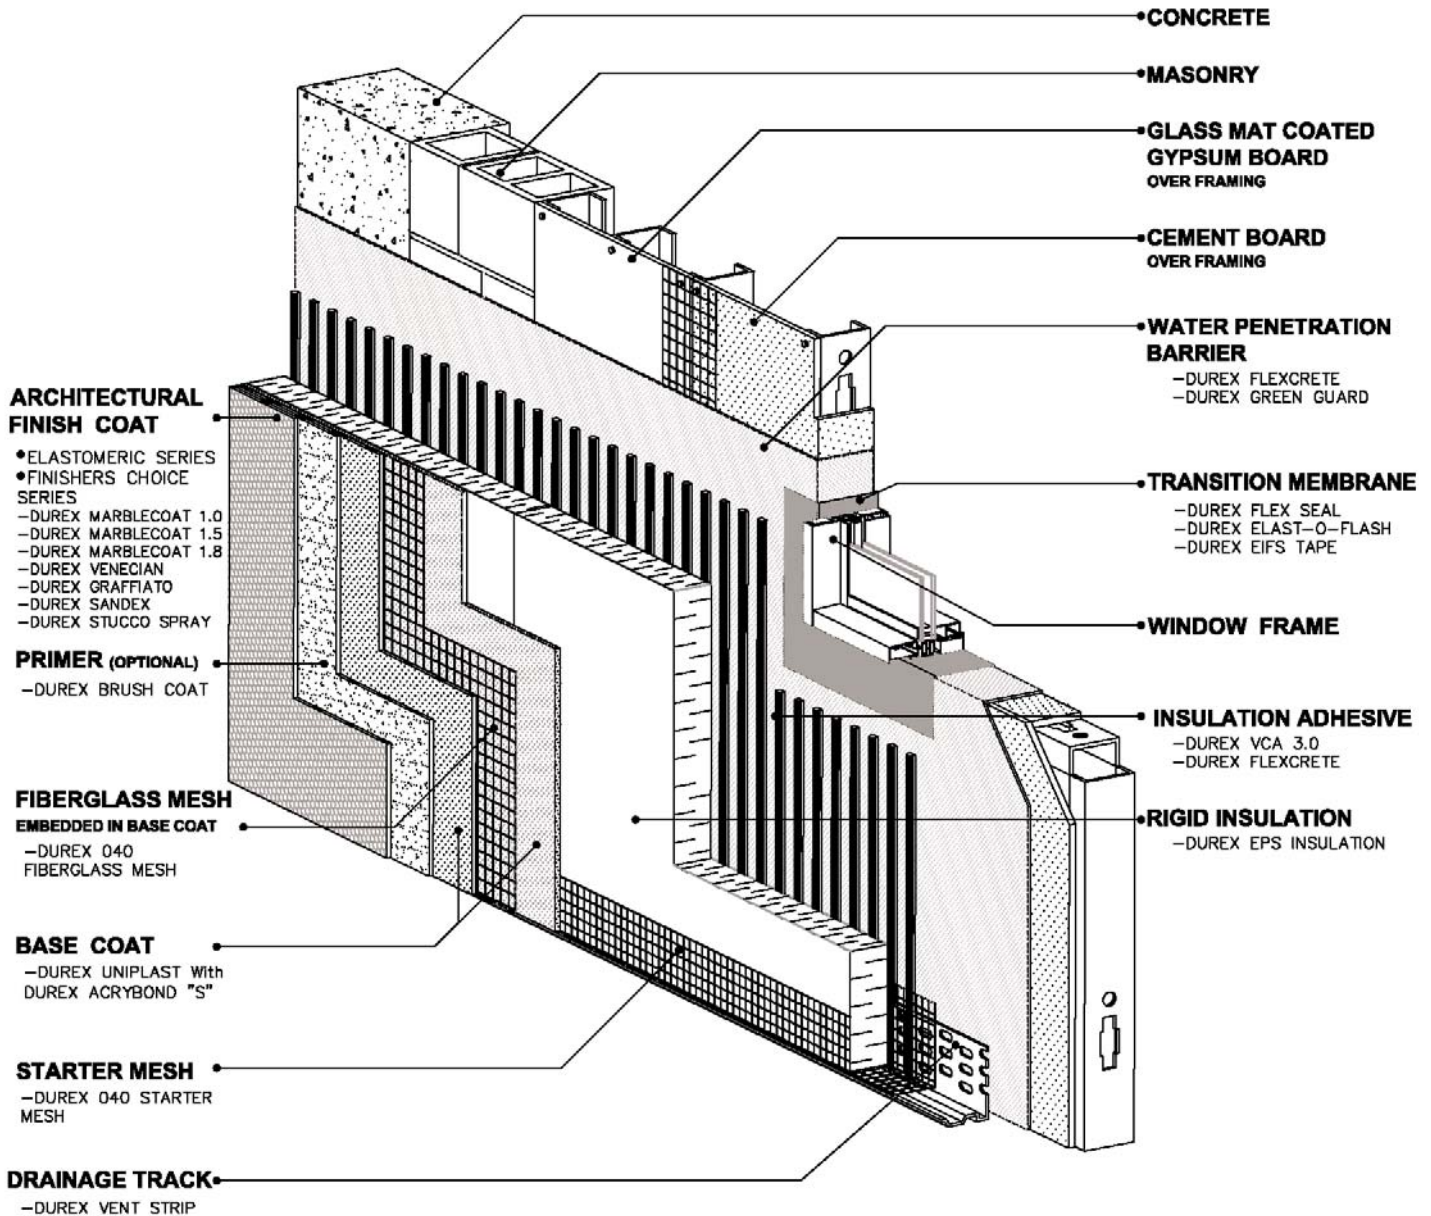

DURABOND

55 UNDERWRITERS ROAD, SCARBOROUGH, TORONTO, ONTARIO M1R-3B4
 TEL: 416-759-4474 FAX: 416-759-4470 www.durabond.com

- CCMC EVALUATION REPORT N° 13103-R

- OAA RAIN PENETRATION CONTROLGUIDE

-CAN/ULC S101- M89

-CAN/ULC S114- M85