


MECHANICALLY FASTENED SYSTEM

SYSTEM TYPE: **DB-** DUAL BARRIER

D - DRAINED

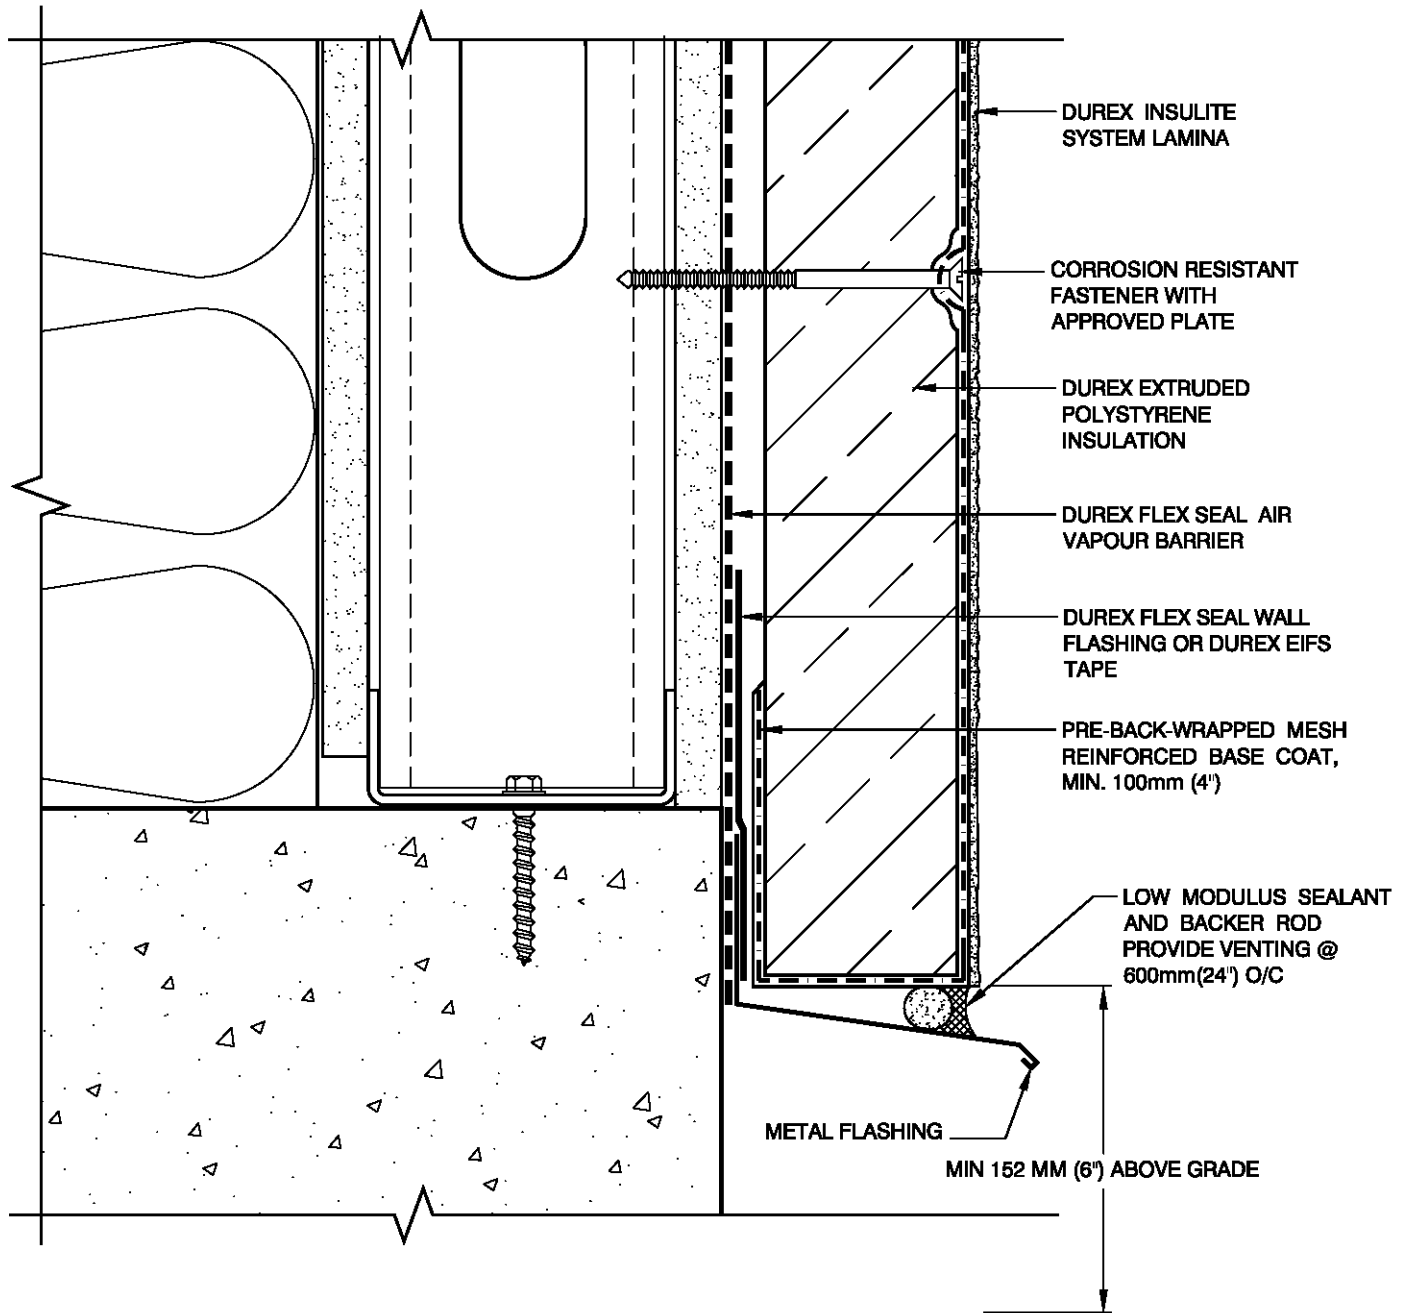

Durabond details are offered to assist in the development of project specific details. Design principles and variables incorporated in the final details and specifications are the responsibility of the project design professional.


DURabond

FOUNDATION

MECHANICALLY FASTENED SYSTEM

SYSTEM TYPE: **DB**- DUAL BARRIER


D - DRAINED

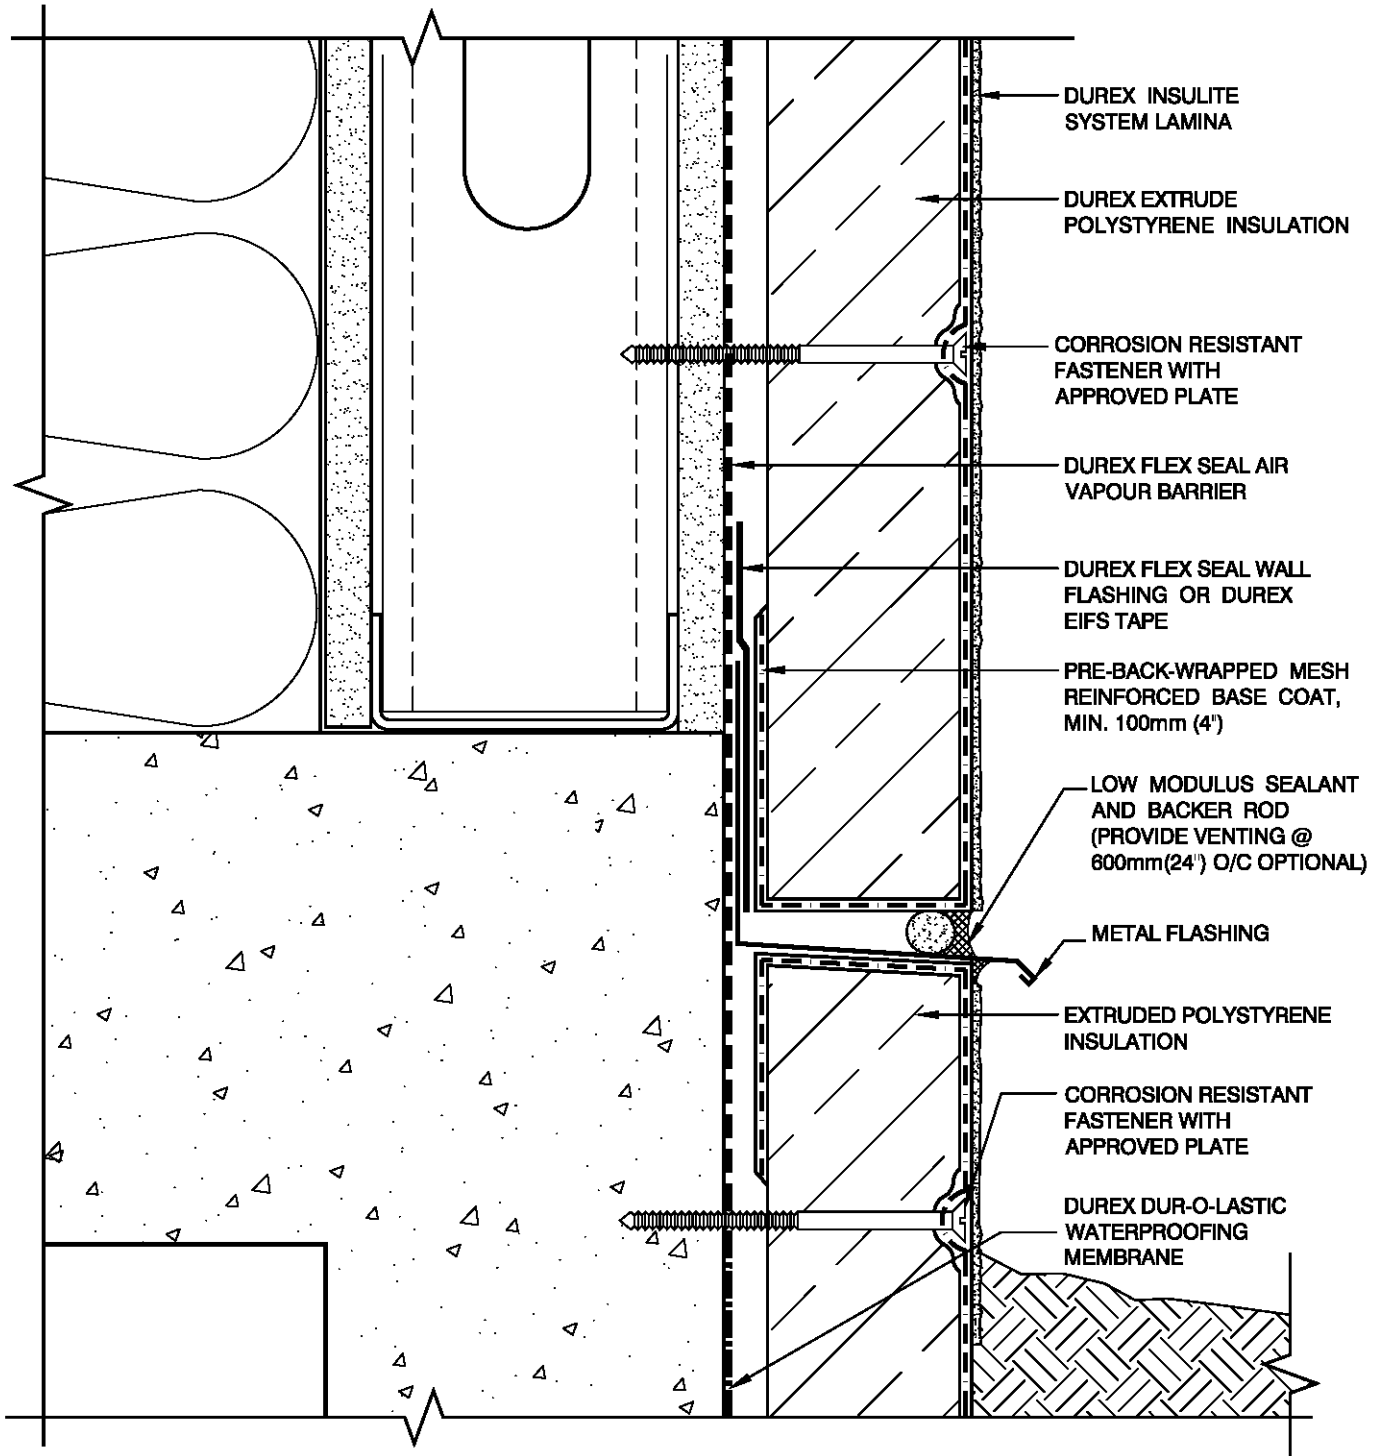

MECHANICALLY FASTENED SYSTEM

SYSTEM TYPE: **DB**- DUAL BARRIER

D - DRAINED

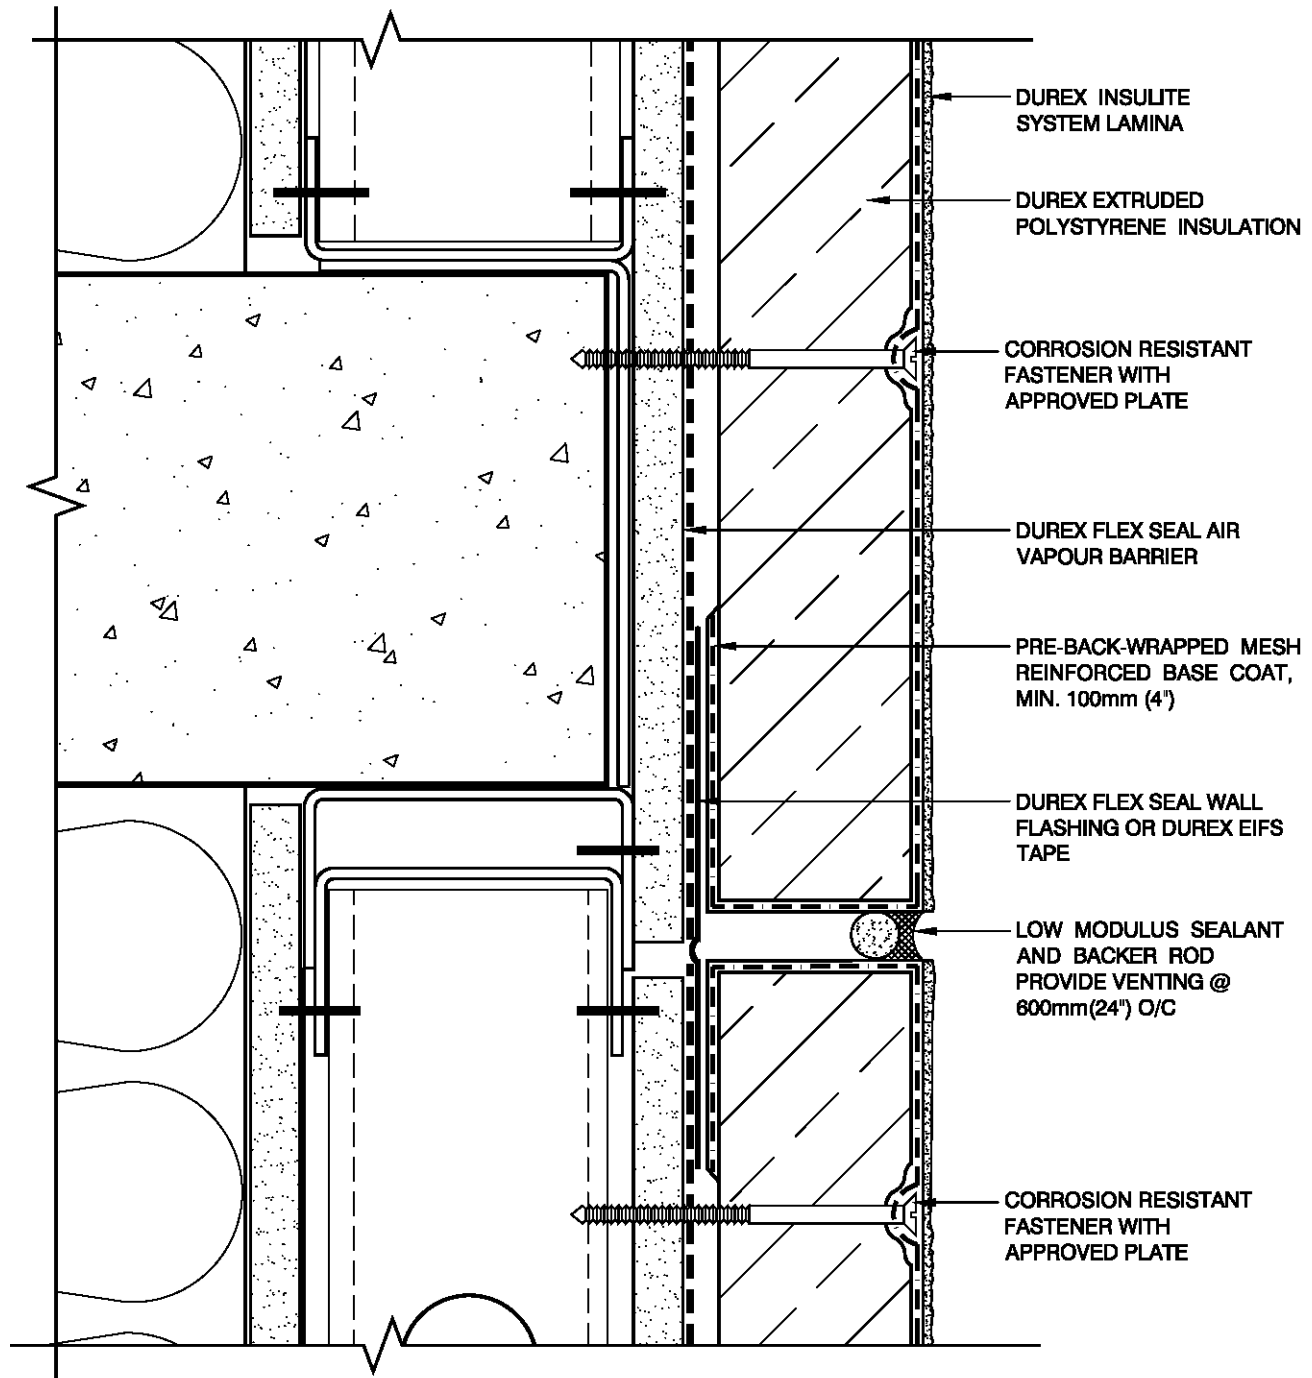

Durabond details are offered to assist in the development of project specific details. Design principles and variables incorporated in the final details and specifications are the responsibility of the project design professional.


DURabond

HORIZONTAL CONTROL JOINT

MECHANICALLY FASTENED SYSTEM

SYSTEM TYPE: **DB**- DUAL BARRIER


D - DRAINED

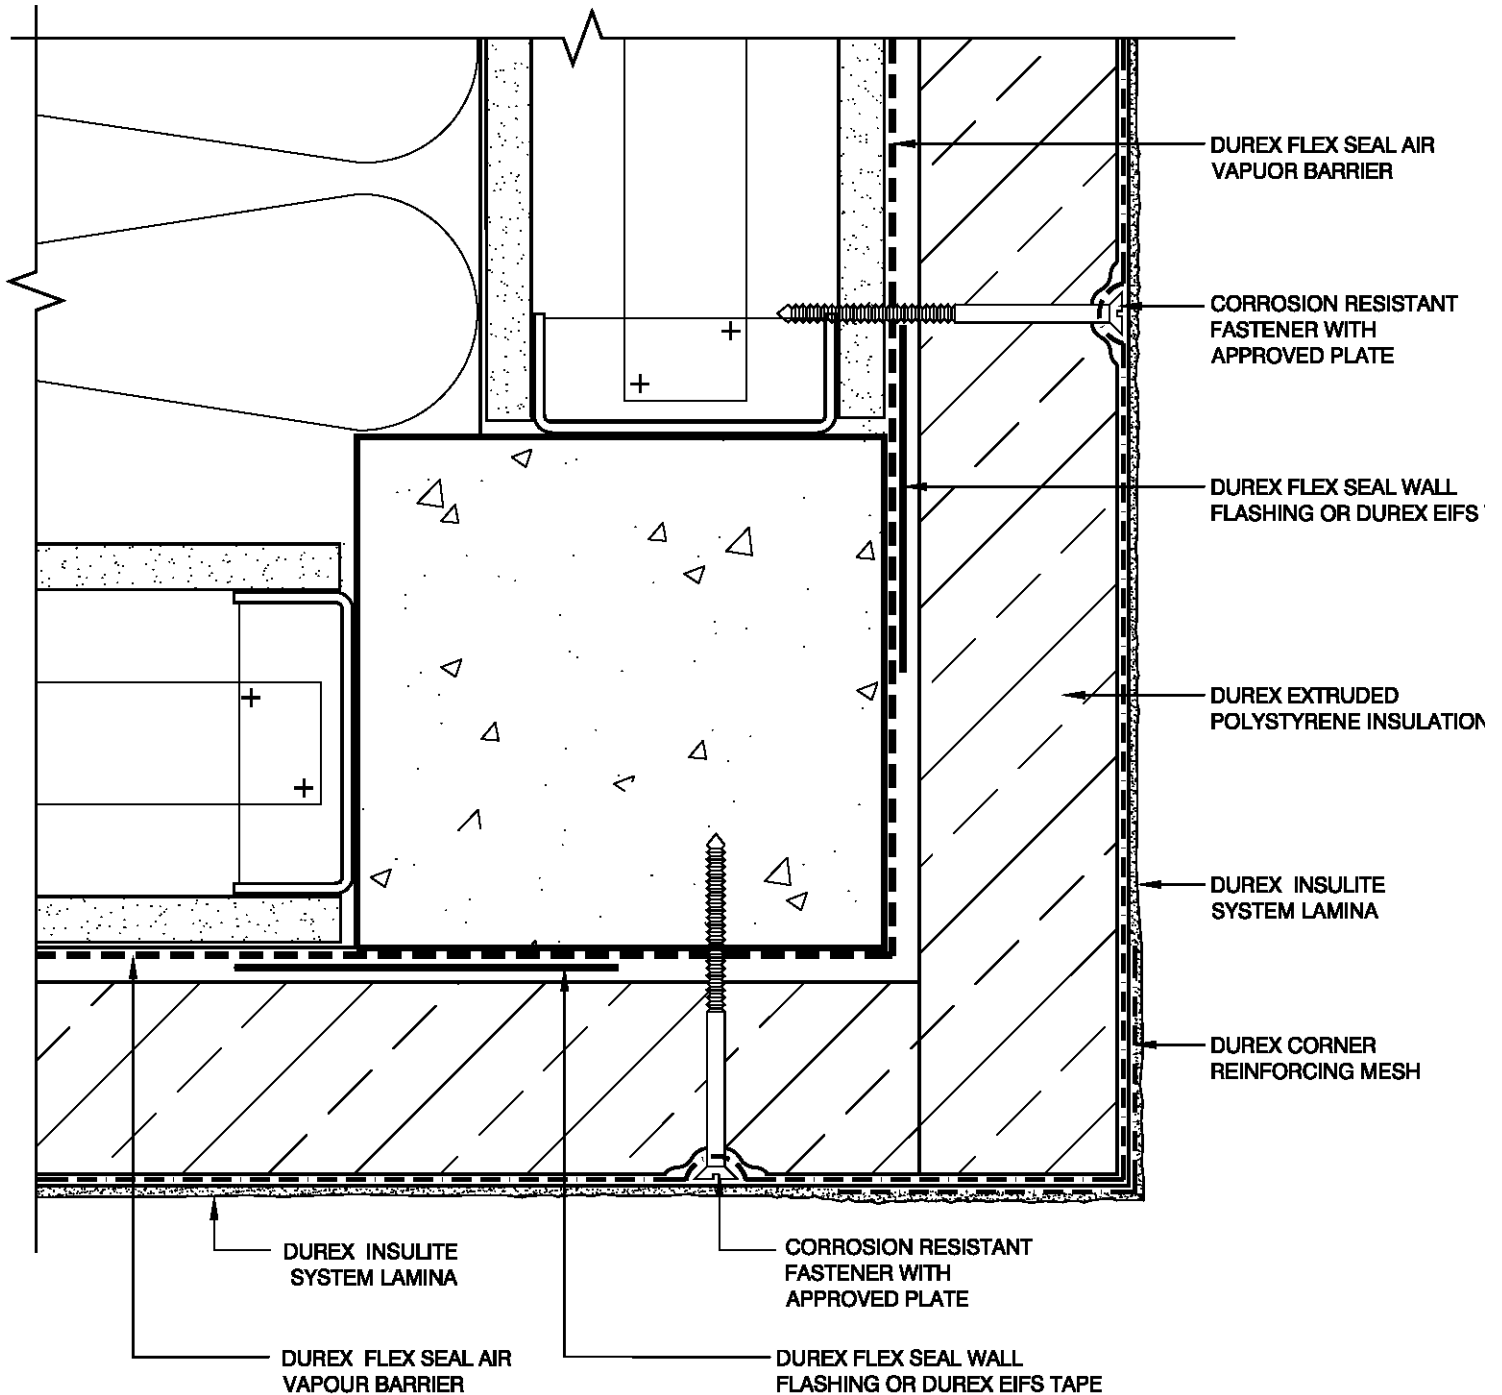

MECHANICALLY FASTENED SYSTEM

SYSTEM TYPE: **DB-** DUAL BARRIER

D - DRAINED

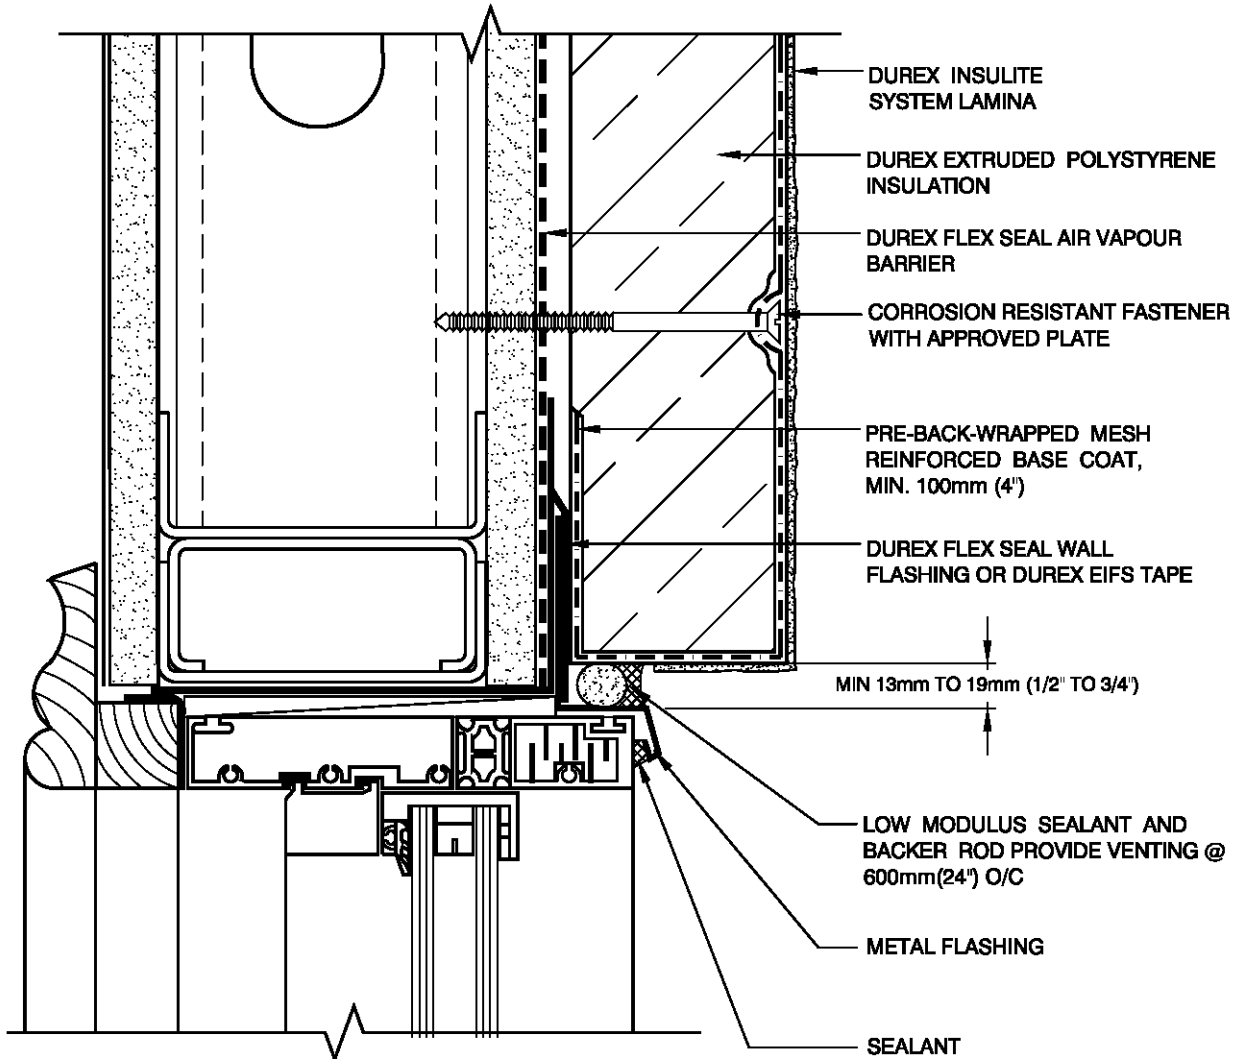

Durabond details are offered to assist in the development of project specific details. Design principles and variables incorporated in the final details and specifications are the responsibility of the project design professional.


DURabond

WINDOW HEAD

MECHANICALLY FASTENED SYSTEM

SYSTEM TYPE: **DB**- DUAL BARRIER


D - DRAINED

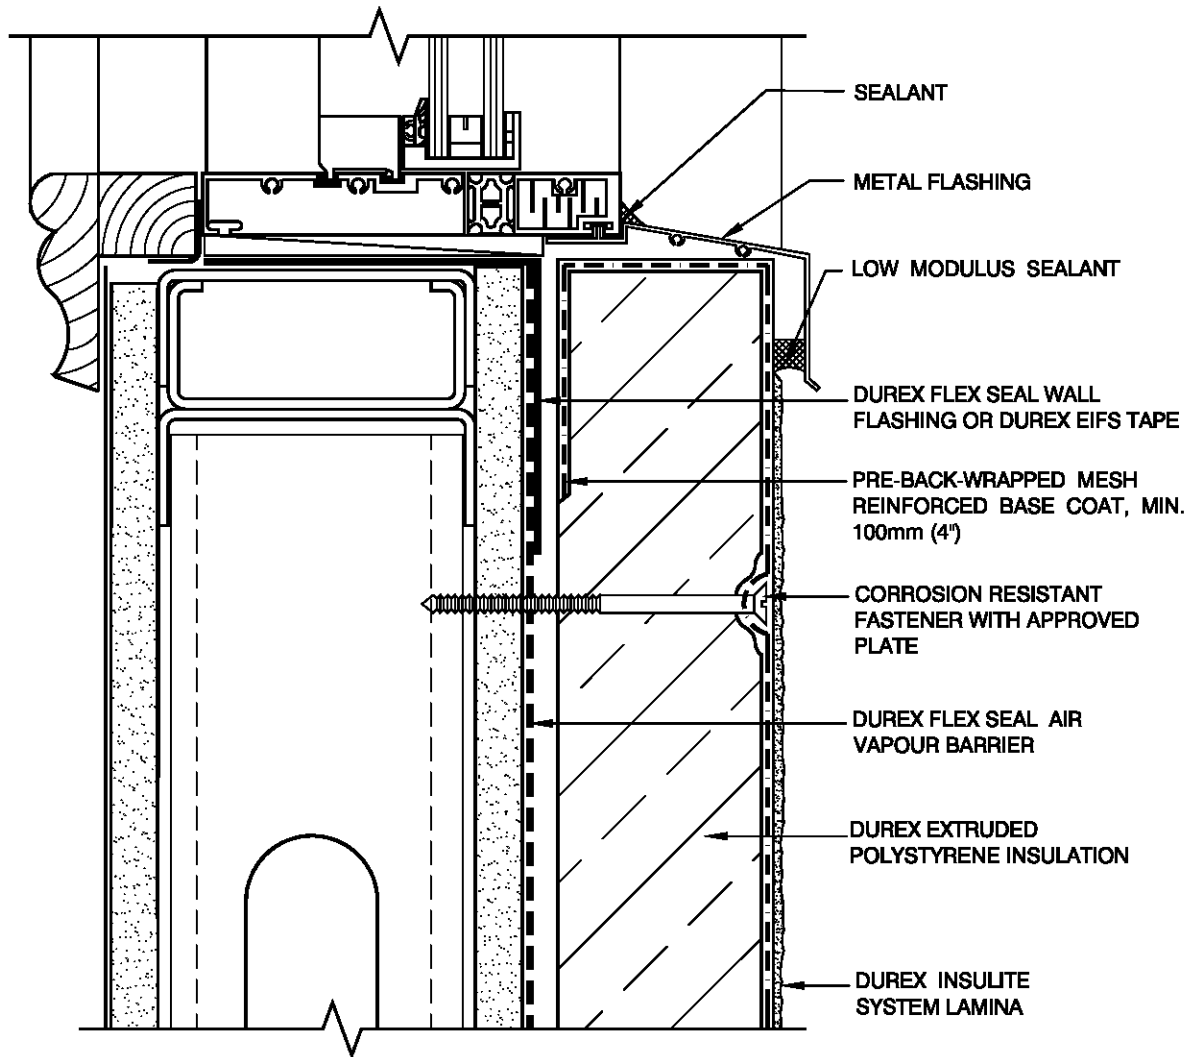

MECHANICALLY FASTENED SYSTEM

SYSTEM TYPE: **DB**- DUAL BARRIER

D - DRAINED

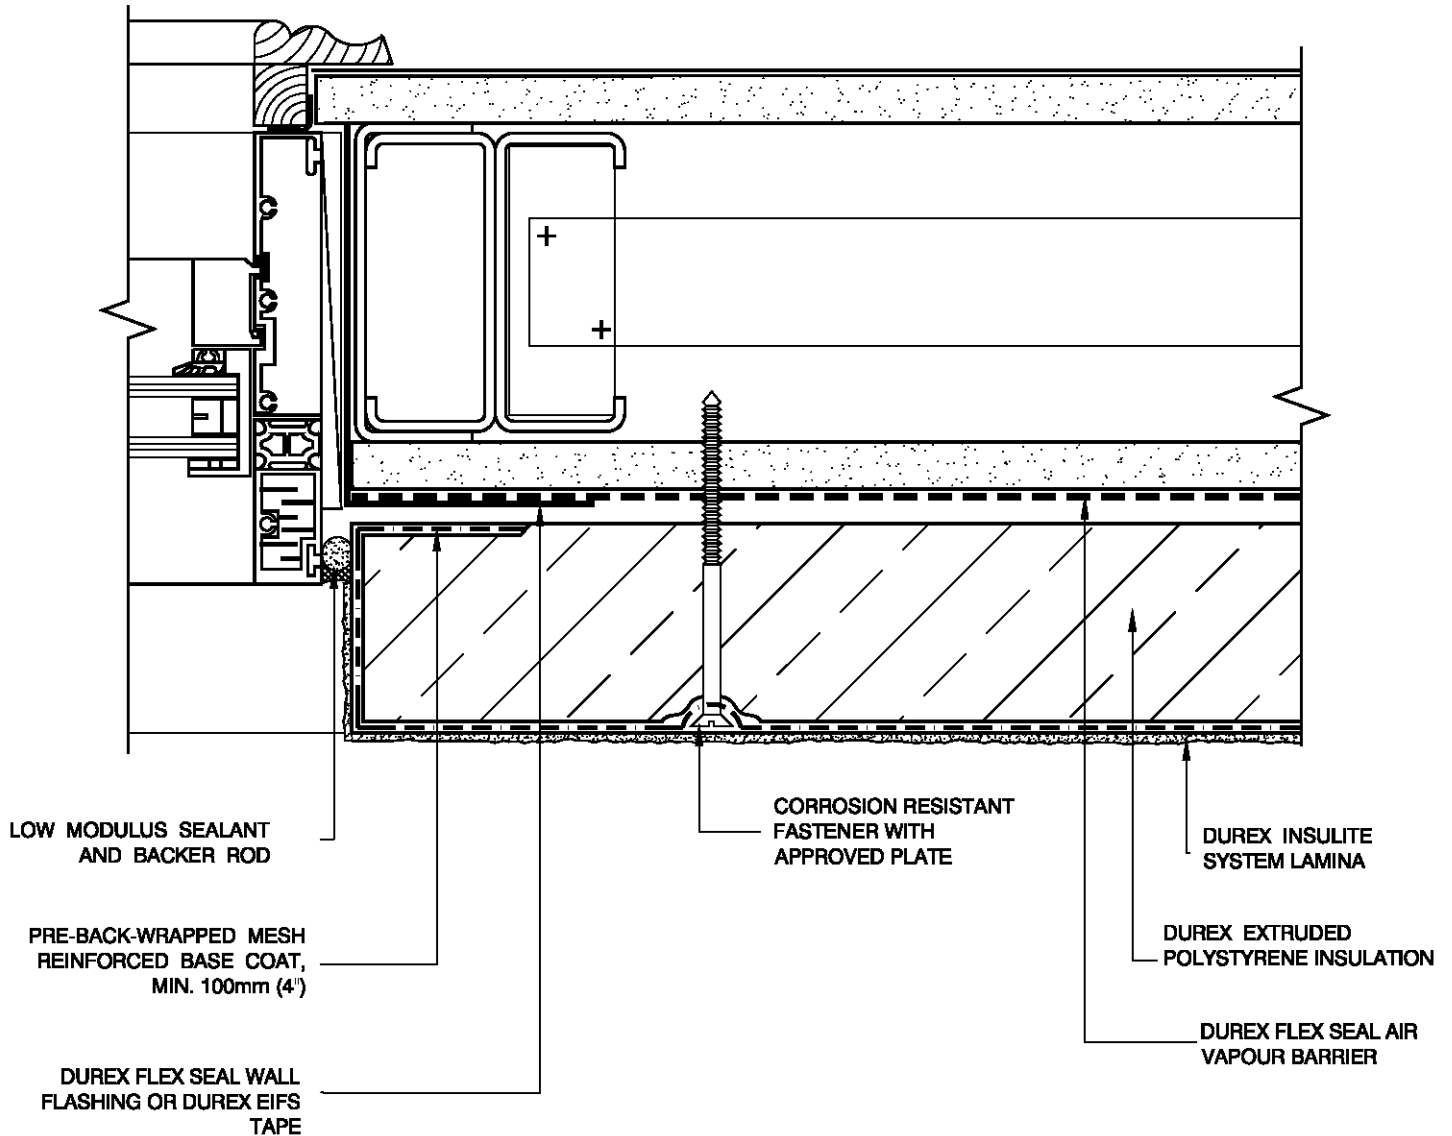

Durabond details are offered to assist in the development of project specific details. Design principles and variables incorporated in the final details and specifications are the responsibility of the project design professional.


DURabond

WINDOW JAMB

MECHANICALLY FASTENED SYSTEM

SYSTEM TYPE: **DB-** DUAL BARRIER


D - DRAINED

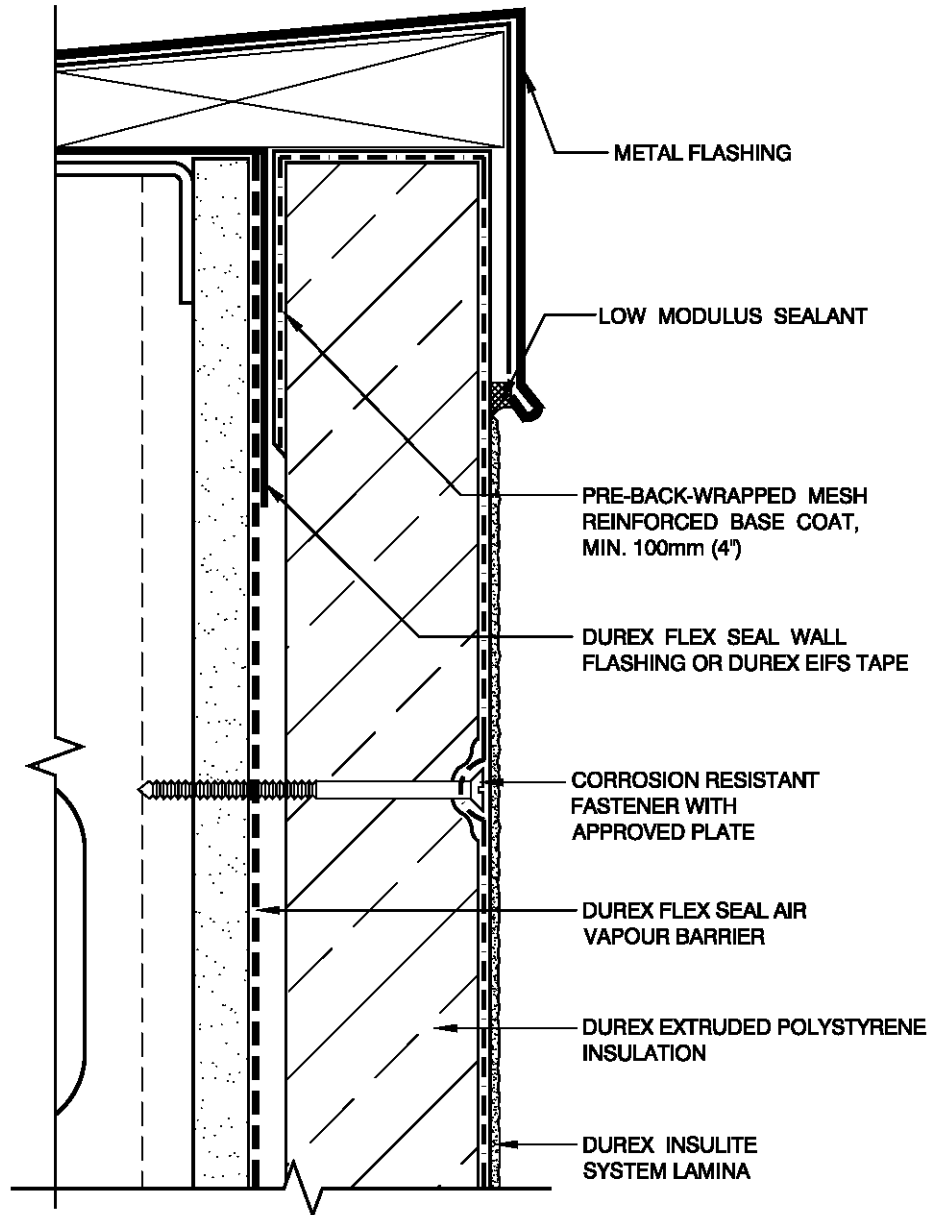

MECHANICALLY FASTENED SYSTEM

SYSTEM TYPE: **DB**- DUAL BARRIER

D - DRAINED

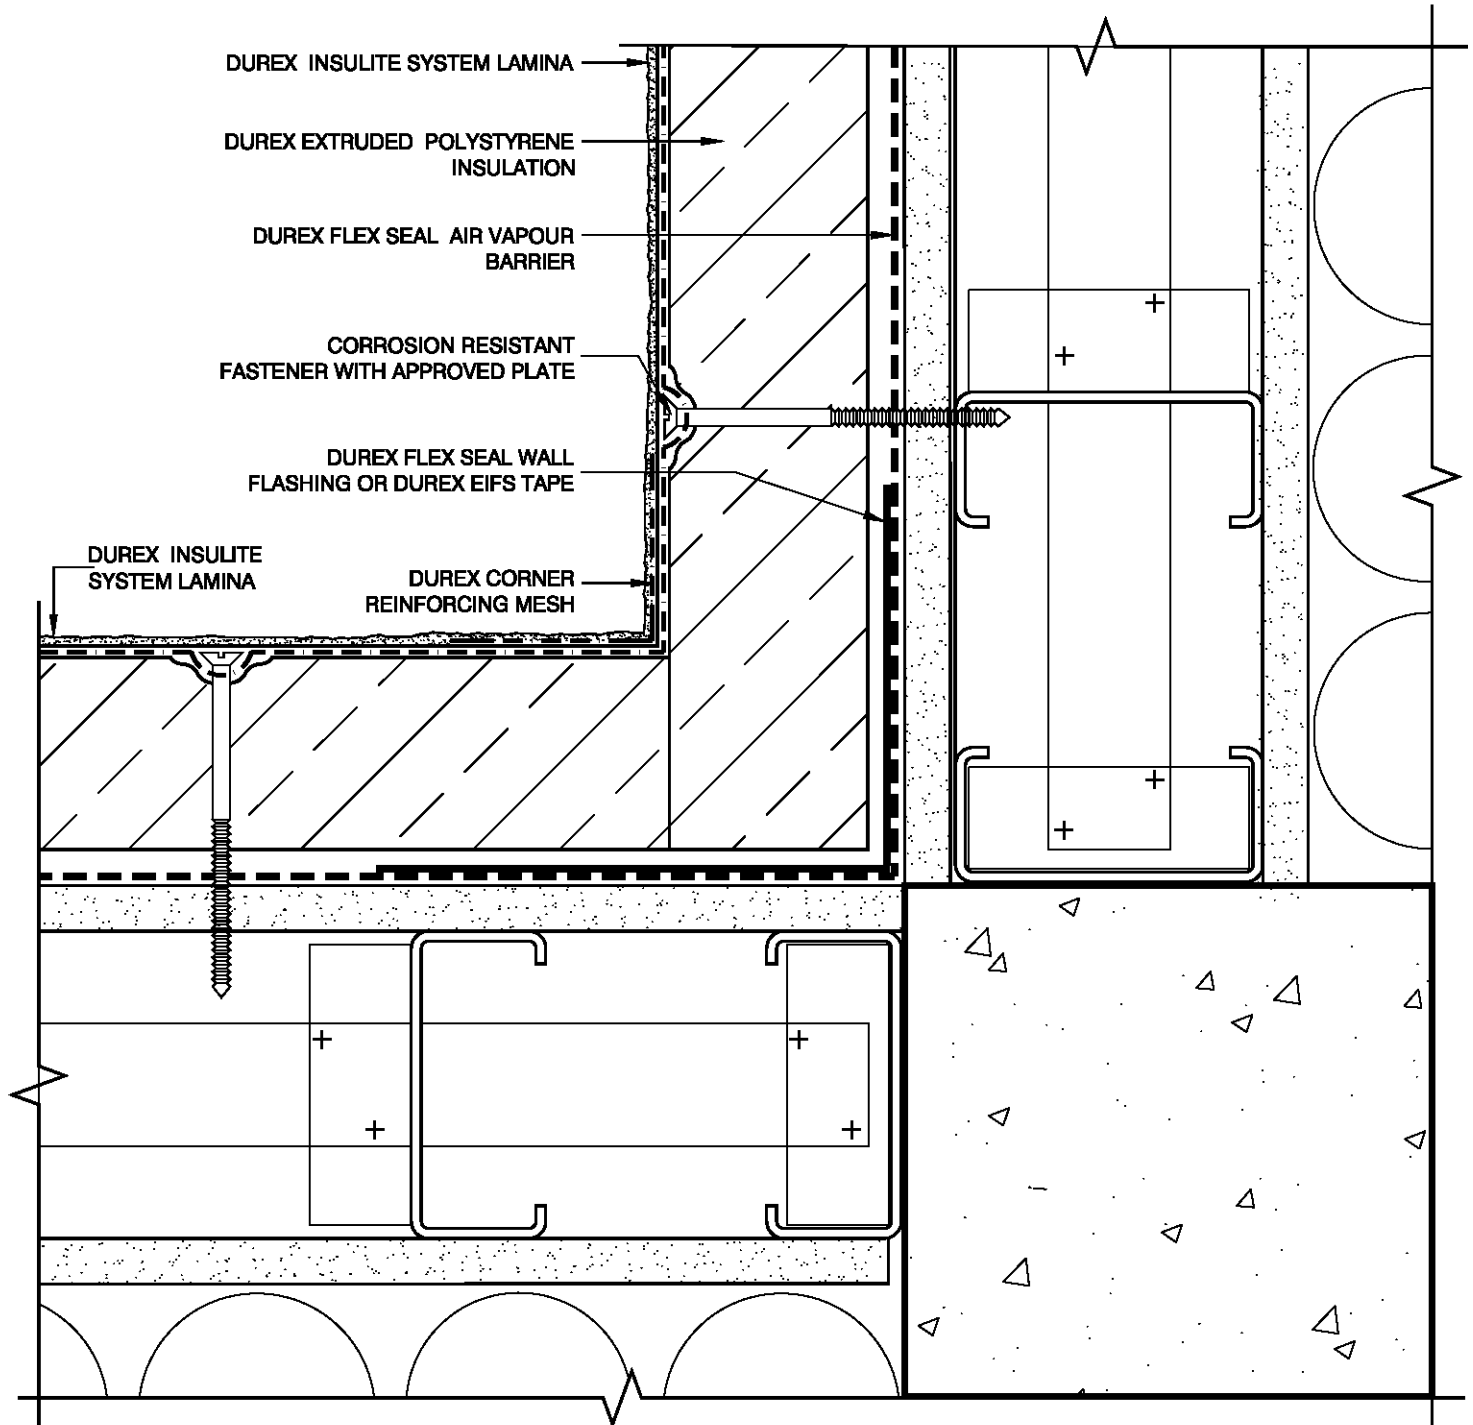

Durabond details are offered to assist in the development of project specific details. Design principles and variables incorporated in the final details and specifications are the responsibility of the project design professional.


DURABOND

INSIDE CORNER

MECHANICALLY FASTENED SYSTEM

SYSTEM TYPE: **DB**- DUAL BARRIER

D - DRAINED

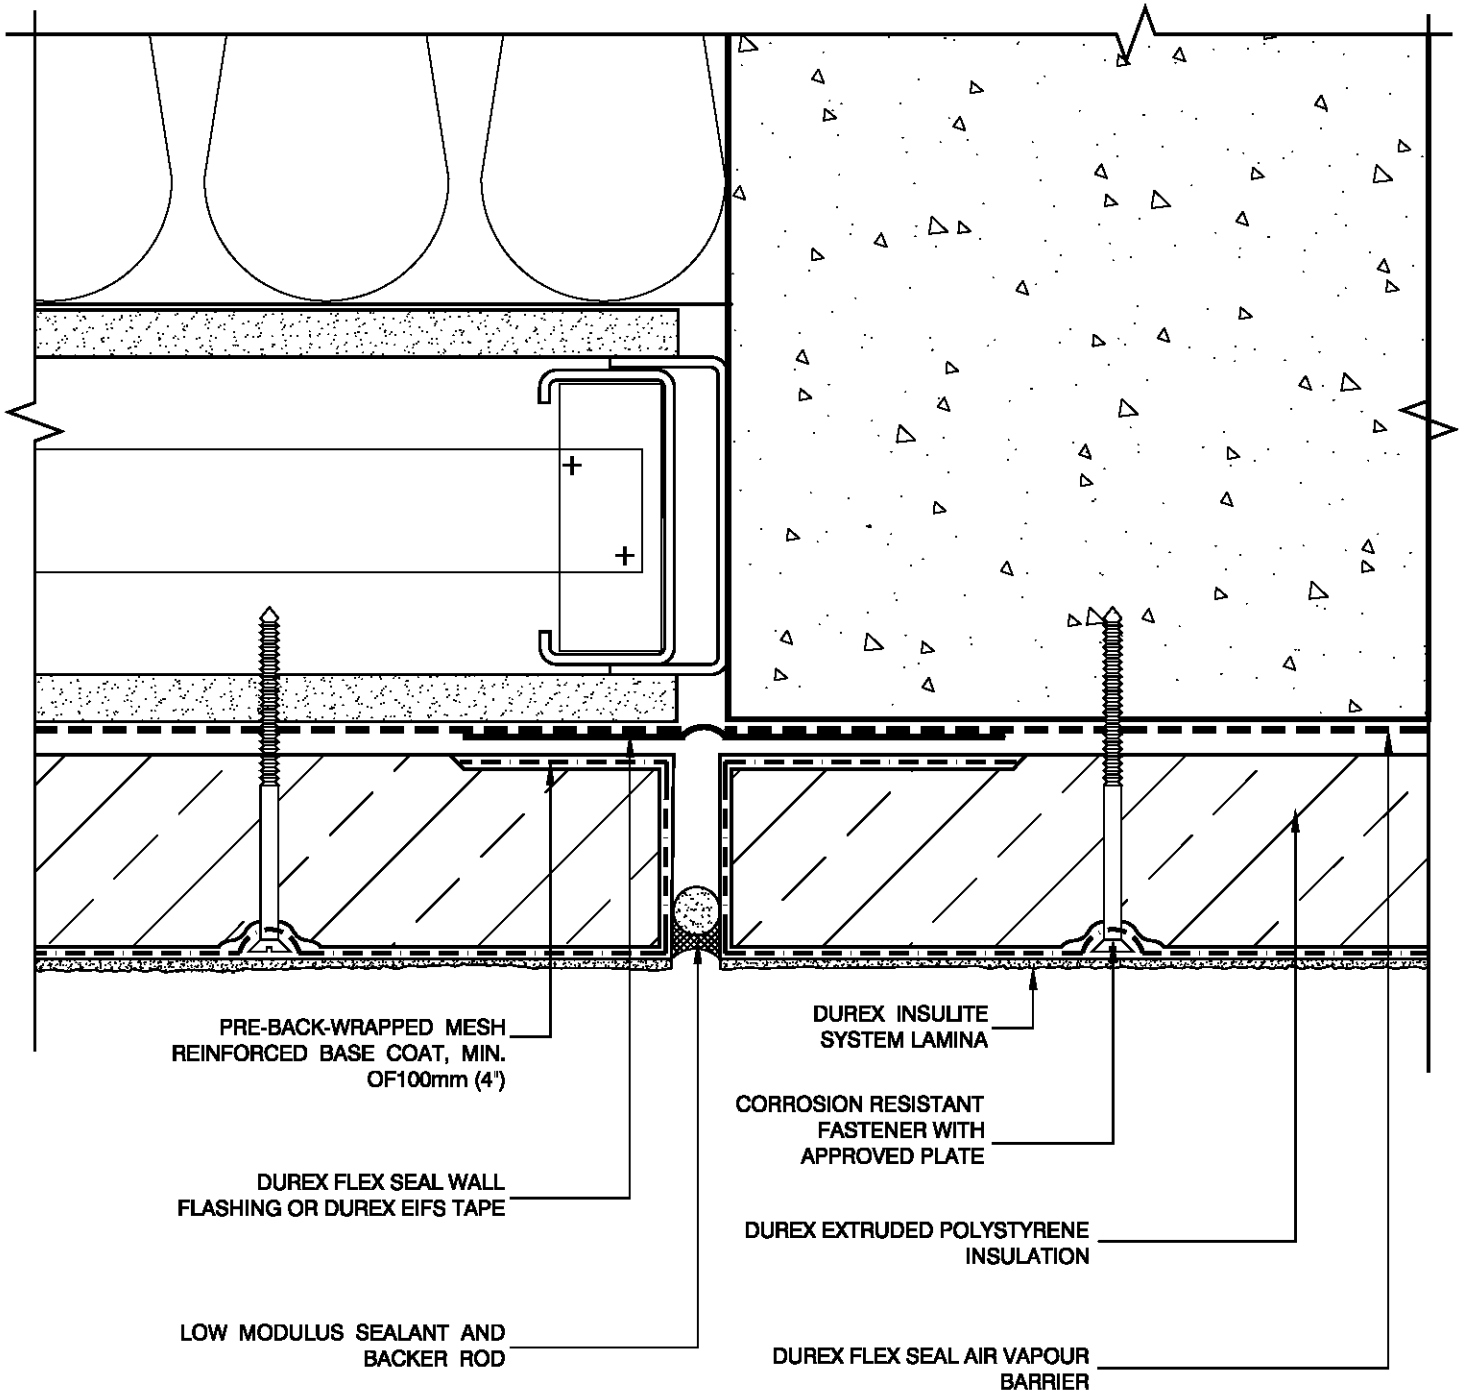

**VERTICAL JOINT @
DISSIMILAR SUBSTRATES**

DURabond

Durabond details are offered to assist in the development of project specific details. Design principles and variables incorporated in the final details and specifications are the responsibility of the project design professional.