


Durex®

Insulite EXT Select MF

NON COMBUSTIBLE CLADDING

SPECIALIZED COMMERCIAL: DB- DUAL BARRIER EIFS

D - DRAINED

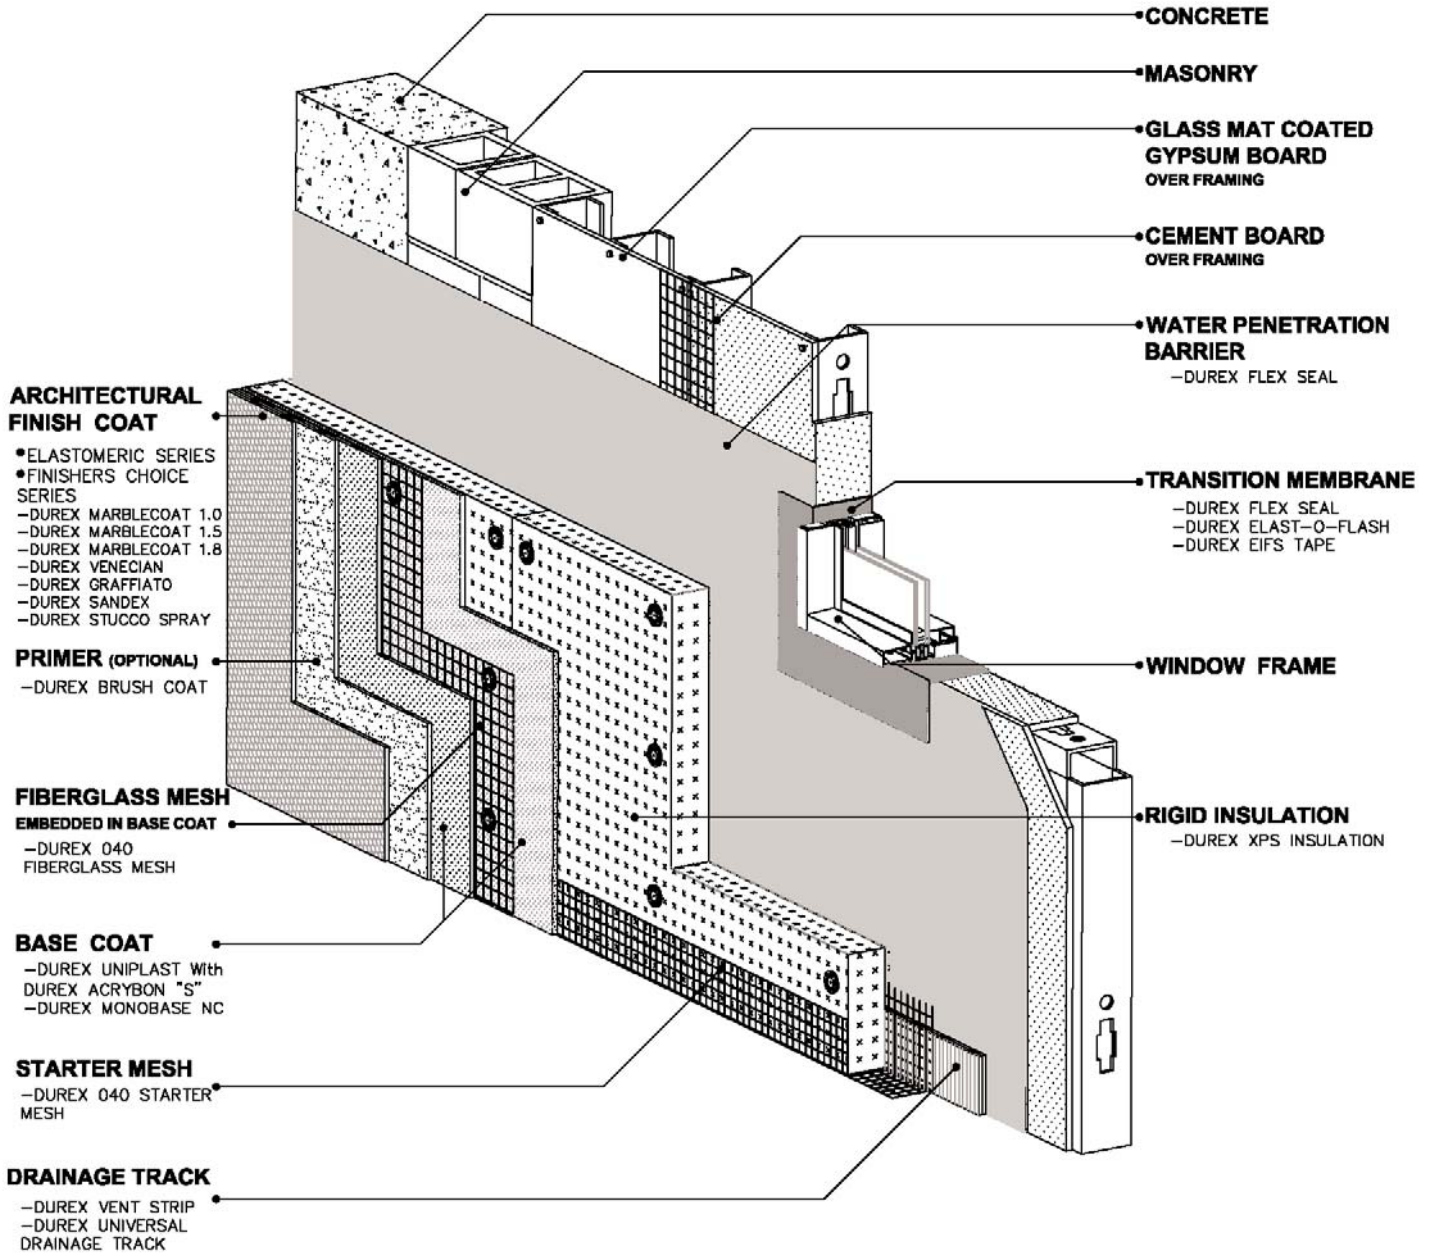

DURABOND

55 UNDERWRITERS ROAD, SCARBOROUGH, TORONTO, ONTARIO M1R-3B4
 TEL: 416-759-4474 FAX: 416-759-4470 www.durabond.com

- OAA RAIN PENETRATION CONTROLGUIDE

-CAN/ULC S101- M89

-CAN/ULC S114- M85

Section 3.2.3.1