


# Durex® Integrated Building System

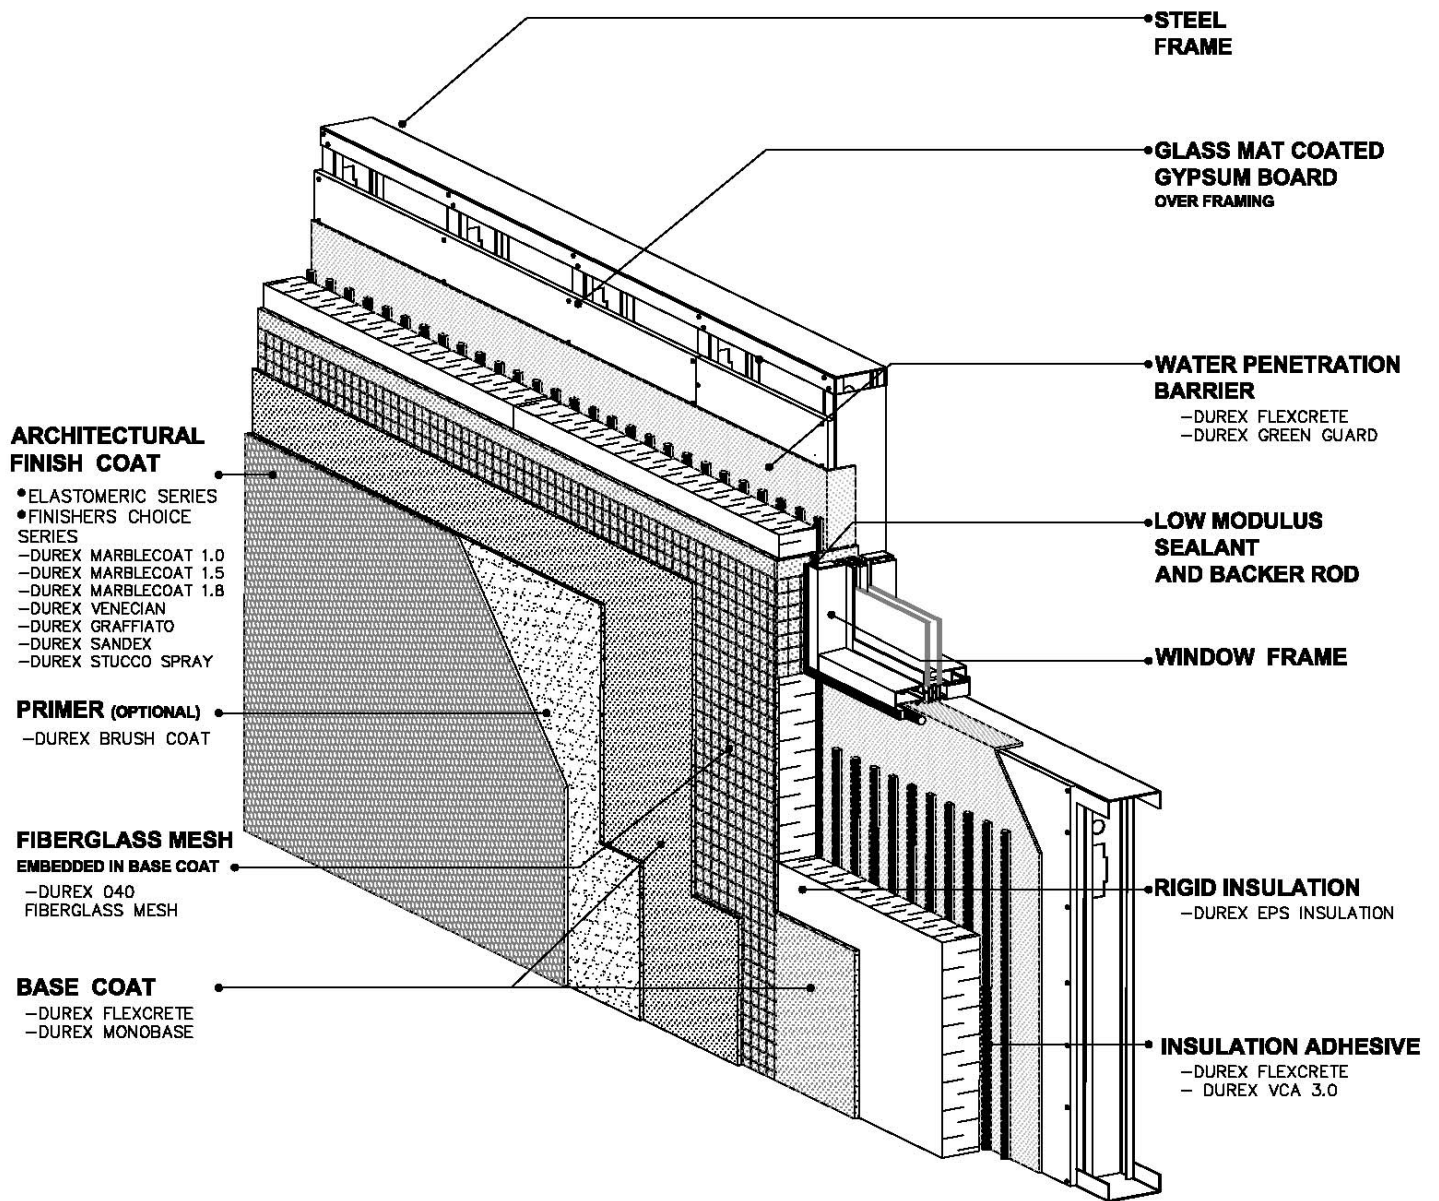

**DURABOND**

55 UNDERWRITERS ROAD, SCARBOROUGH, TORONTO, ONTARIO M1R-3B4  
 TEL: 416-759-4474 FAX: 416-759-4470 www.durabond.com

- OAA RAIN PENETRATION CONTROL GUIDE

- CAN/ULC S101- M89

- CAN/ULC S114- M85

Section 5.1.1